



CABLE 1

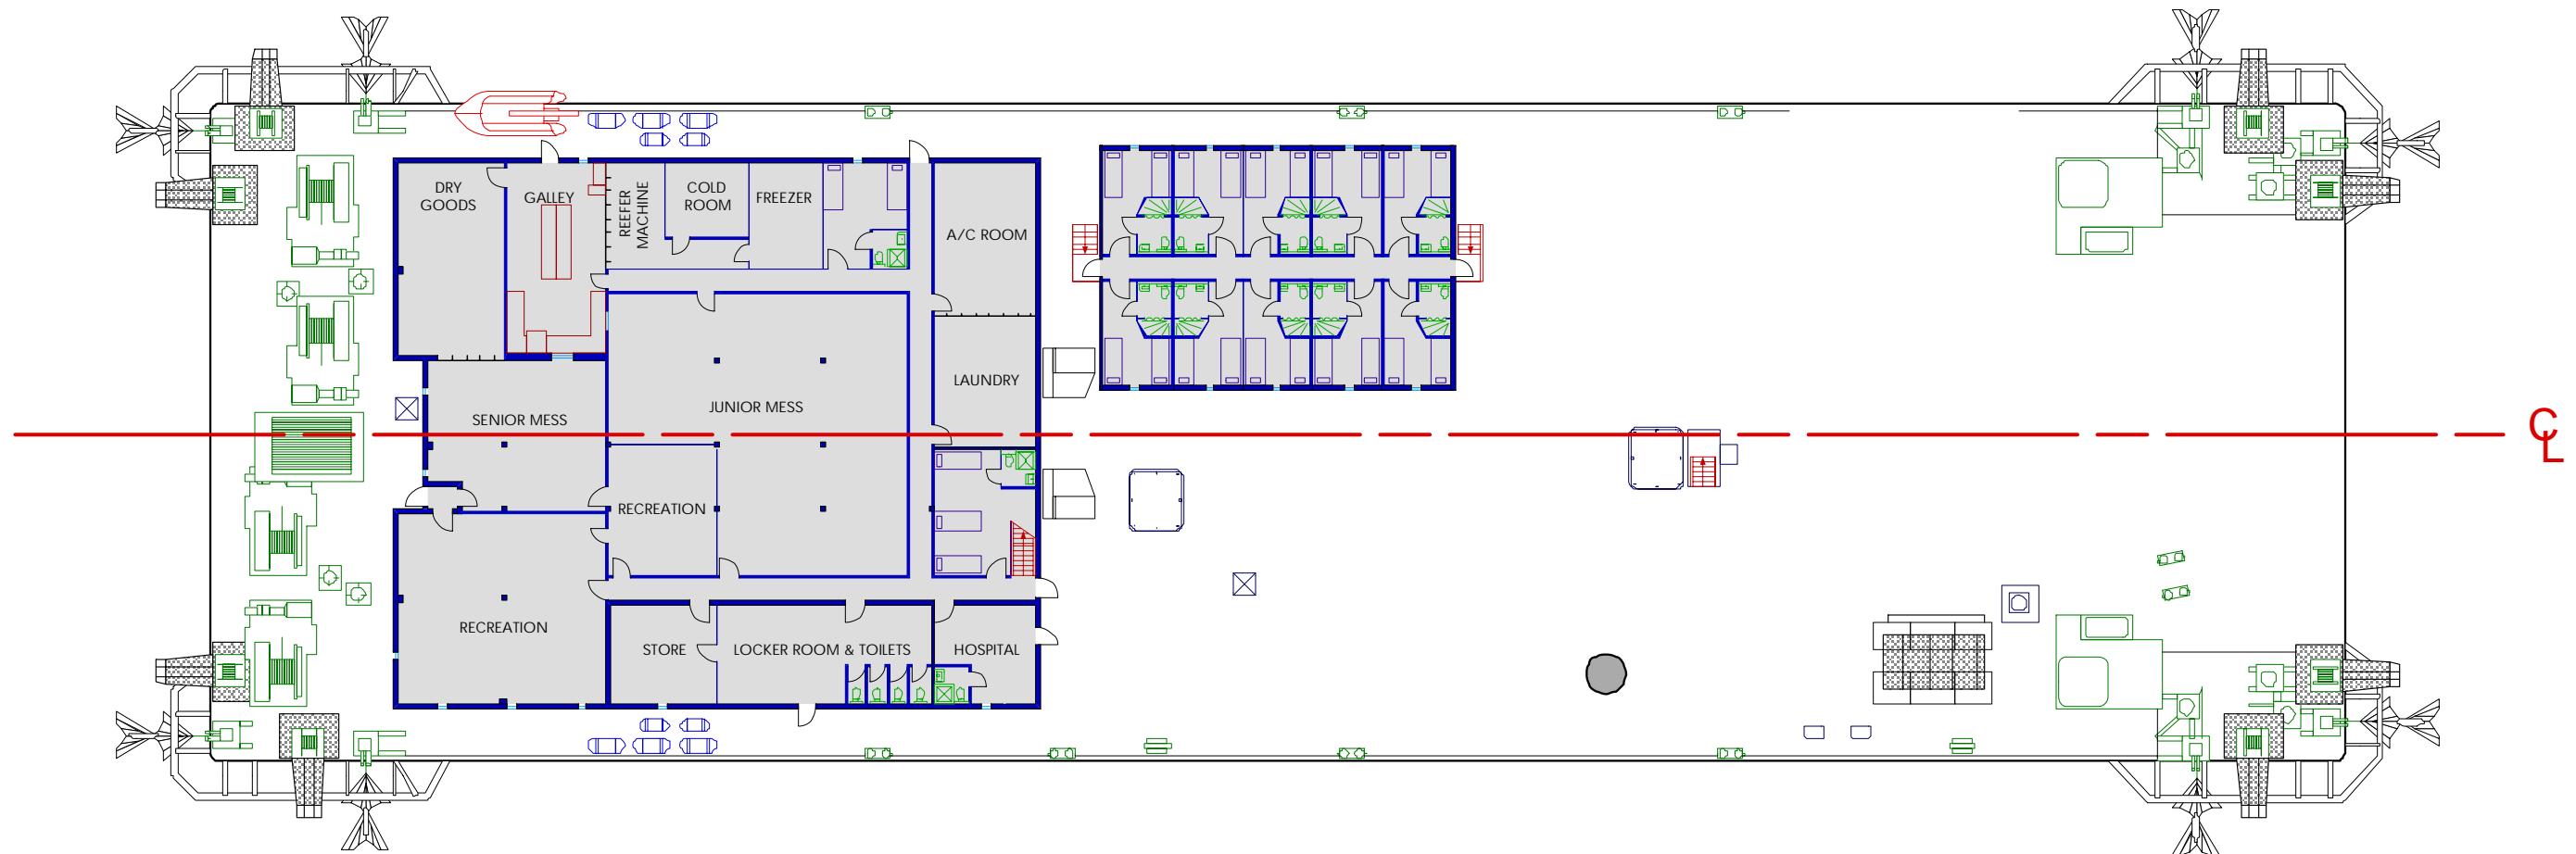

← AFT

FORWARD →

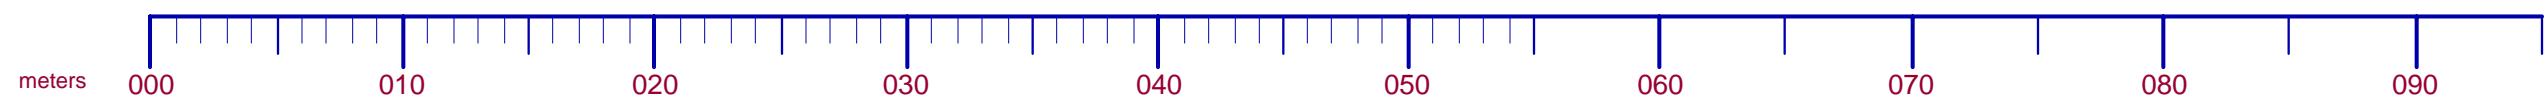

LEVEL ONE (BARGE DECK LEVEL)

PRINCIPLE DIMENSIONS

Length	91.5m
Breadth	27.5m
Depth	06.0m
Maximum Draft	04.5m

THIS DRAWING IS THE PROPERTY OF ENGINEERING DESIGN SERVICES AND MUST NOT BE MANIPULATED, COPIED, REPRODUCED, TRANSMITTED OR IN ANY MANNER DISCLOSED TO A THIRD PARTY WITHOUT THE WRITTEN PERMISSION OF THE PROPRIETOR OF ENGINEERING DESIGN SERVICES.

INTERSHIP LIMITED
 KINGSTOWN
 ST. VINCENT & GRENADINES
 Tel: - 917-294-6623
 Fax: - 212-253-4216
 E-mail: - charter@barges.com

CLIENT		Date	26/06/2003
PROJECT		Scale	1:300 @ A3
TITLE	"CABLE 1" OFFSHORE WORK BARGE - LEVEL ONE (BARGE DECK LEVEL)		
Hull No.		Draw No.	
Shit No.		Rev	B

Appr. By	
Clad. By	
Eng. By	
Dim. By	