



# CABLE 1

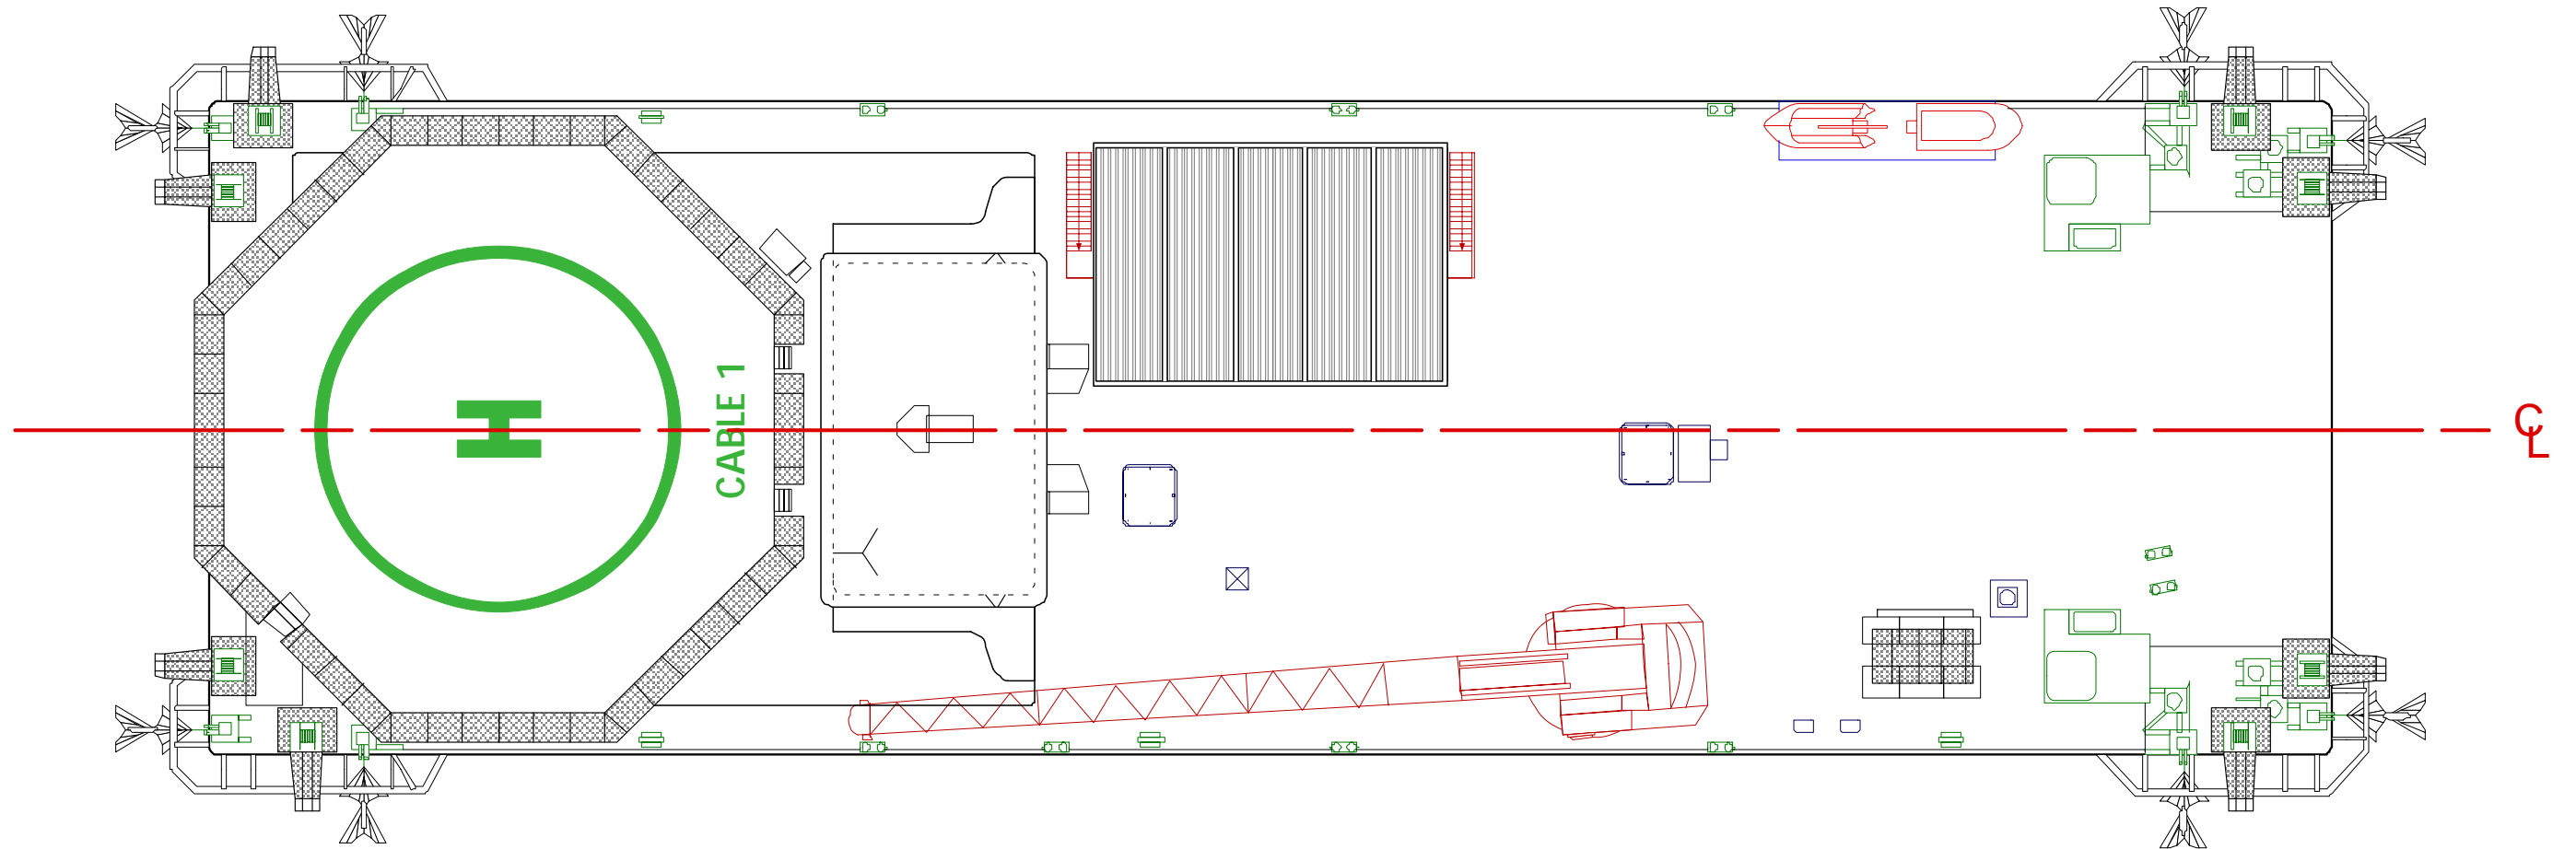

← AFT

FORWARD →

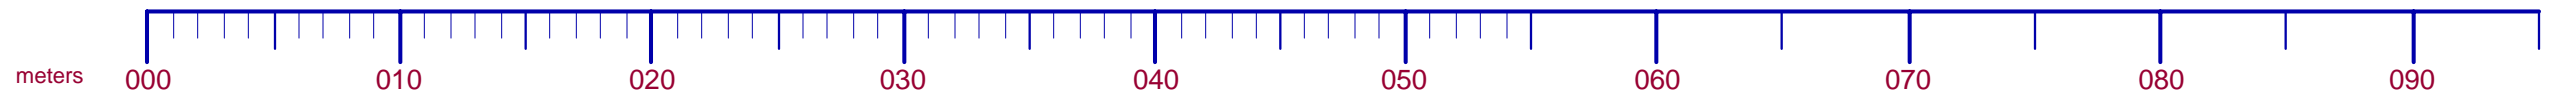

## HELI-DECK LEVEL

<b>PRINCIPLE DIMENSIONS</b>  Length 91.5m Breadth 27.5m Depth 06.0m Maximum Draft 04.5m		INTERSHIP LIMITED KINGSTOWN ST. VINCENT & GRENADINES Tel: - 917-294-6623 Fax: - 212-253-4216 E-mail: - charter@barges.com		Appr. By Ckd. By Eng. By Dm. By
		CLIENT PROJECT TITLE "CABLE 1" OFFSHORE WORK BARGE PROFILE - HELI-DECK LEVEL	Date: 26/06/2003 Scale: 1:300 @ A3 Hull No. Dwg No. Sht No.	Rev B

THIS DRAWING IS THE PROPERTY OF ENGINEERING DESIGN SERVICES AND MUST NOT BE MANIPULATED, COPIED, REPRODUCED, OR TRANSMITTED TO A THIRD PARTY WITHOUT THE WRITTEN PERMISSION OF THE PROPRIETOR OF ENGINEERING DESIGN SERVICES.